


1 SOUTH ELEVATION
SCALE: 1/4" = 1'-0"

3 TRASH ENCLOSURE
SCALE: 1/4" = 1'-0"

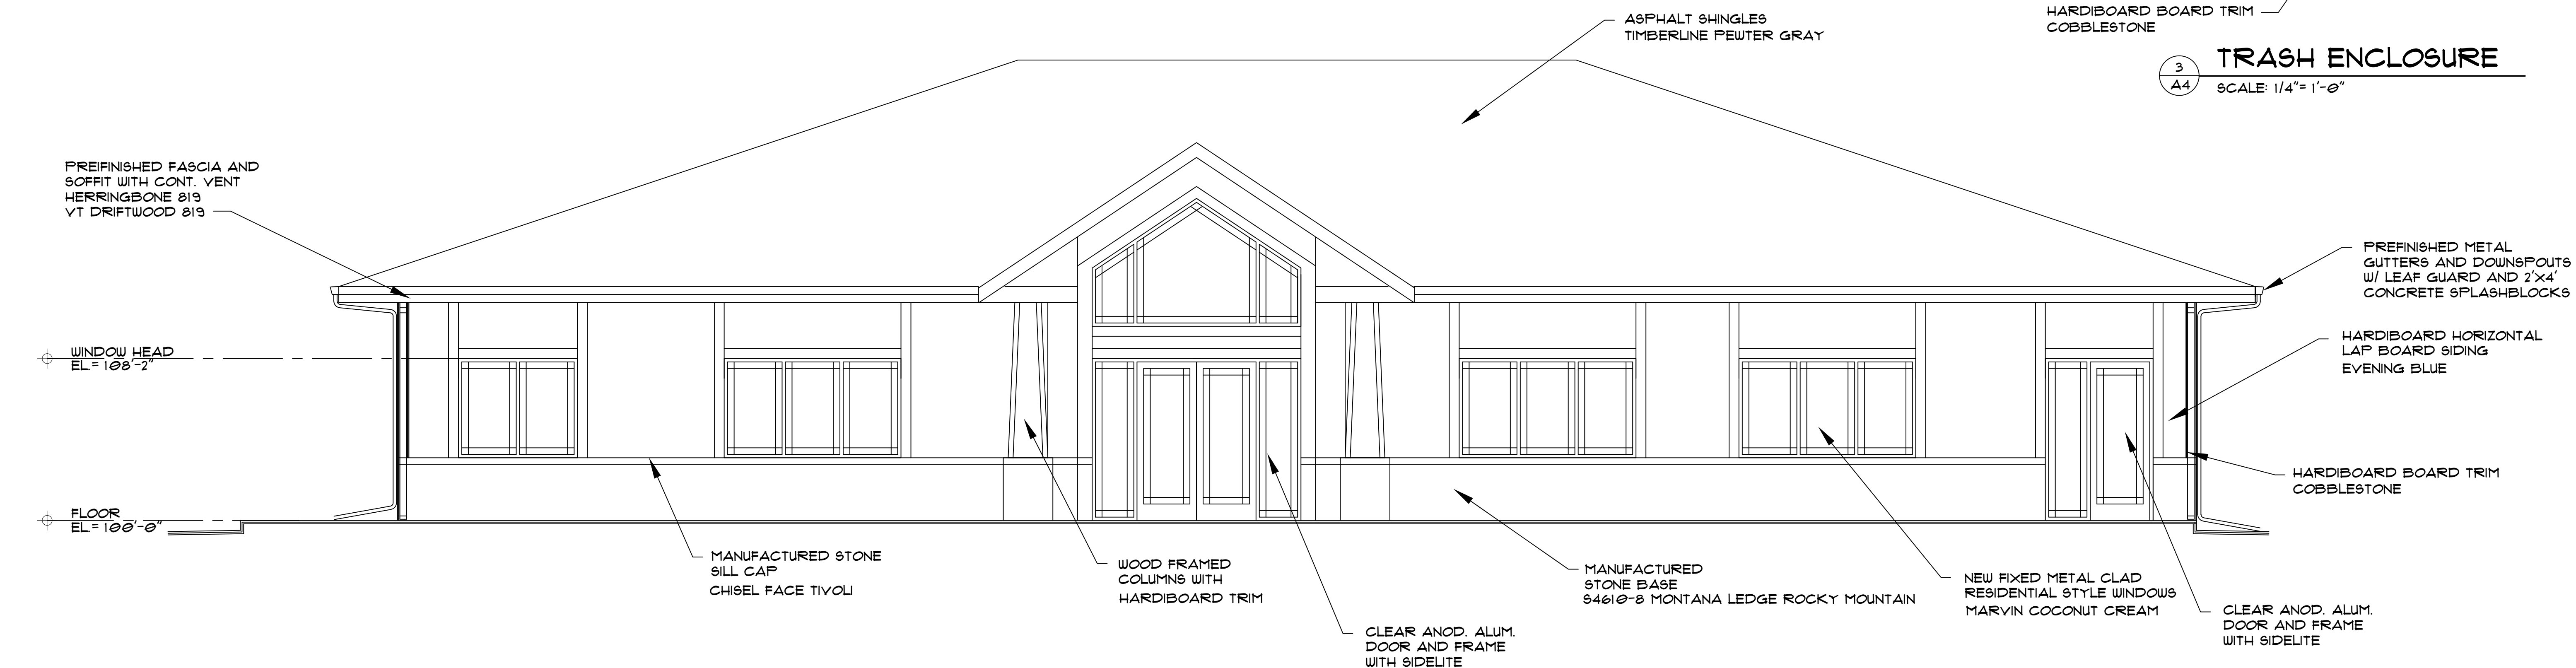

2 WEST ELEVATION
SCALE: 1/4" = 1'-0"