
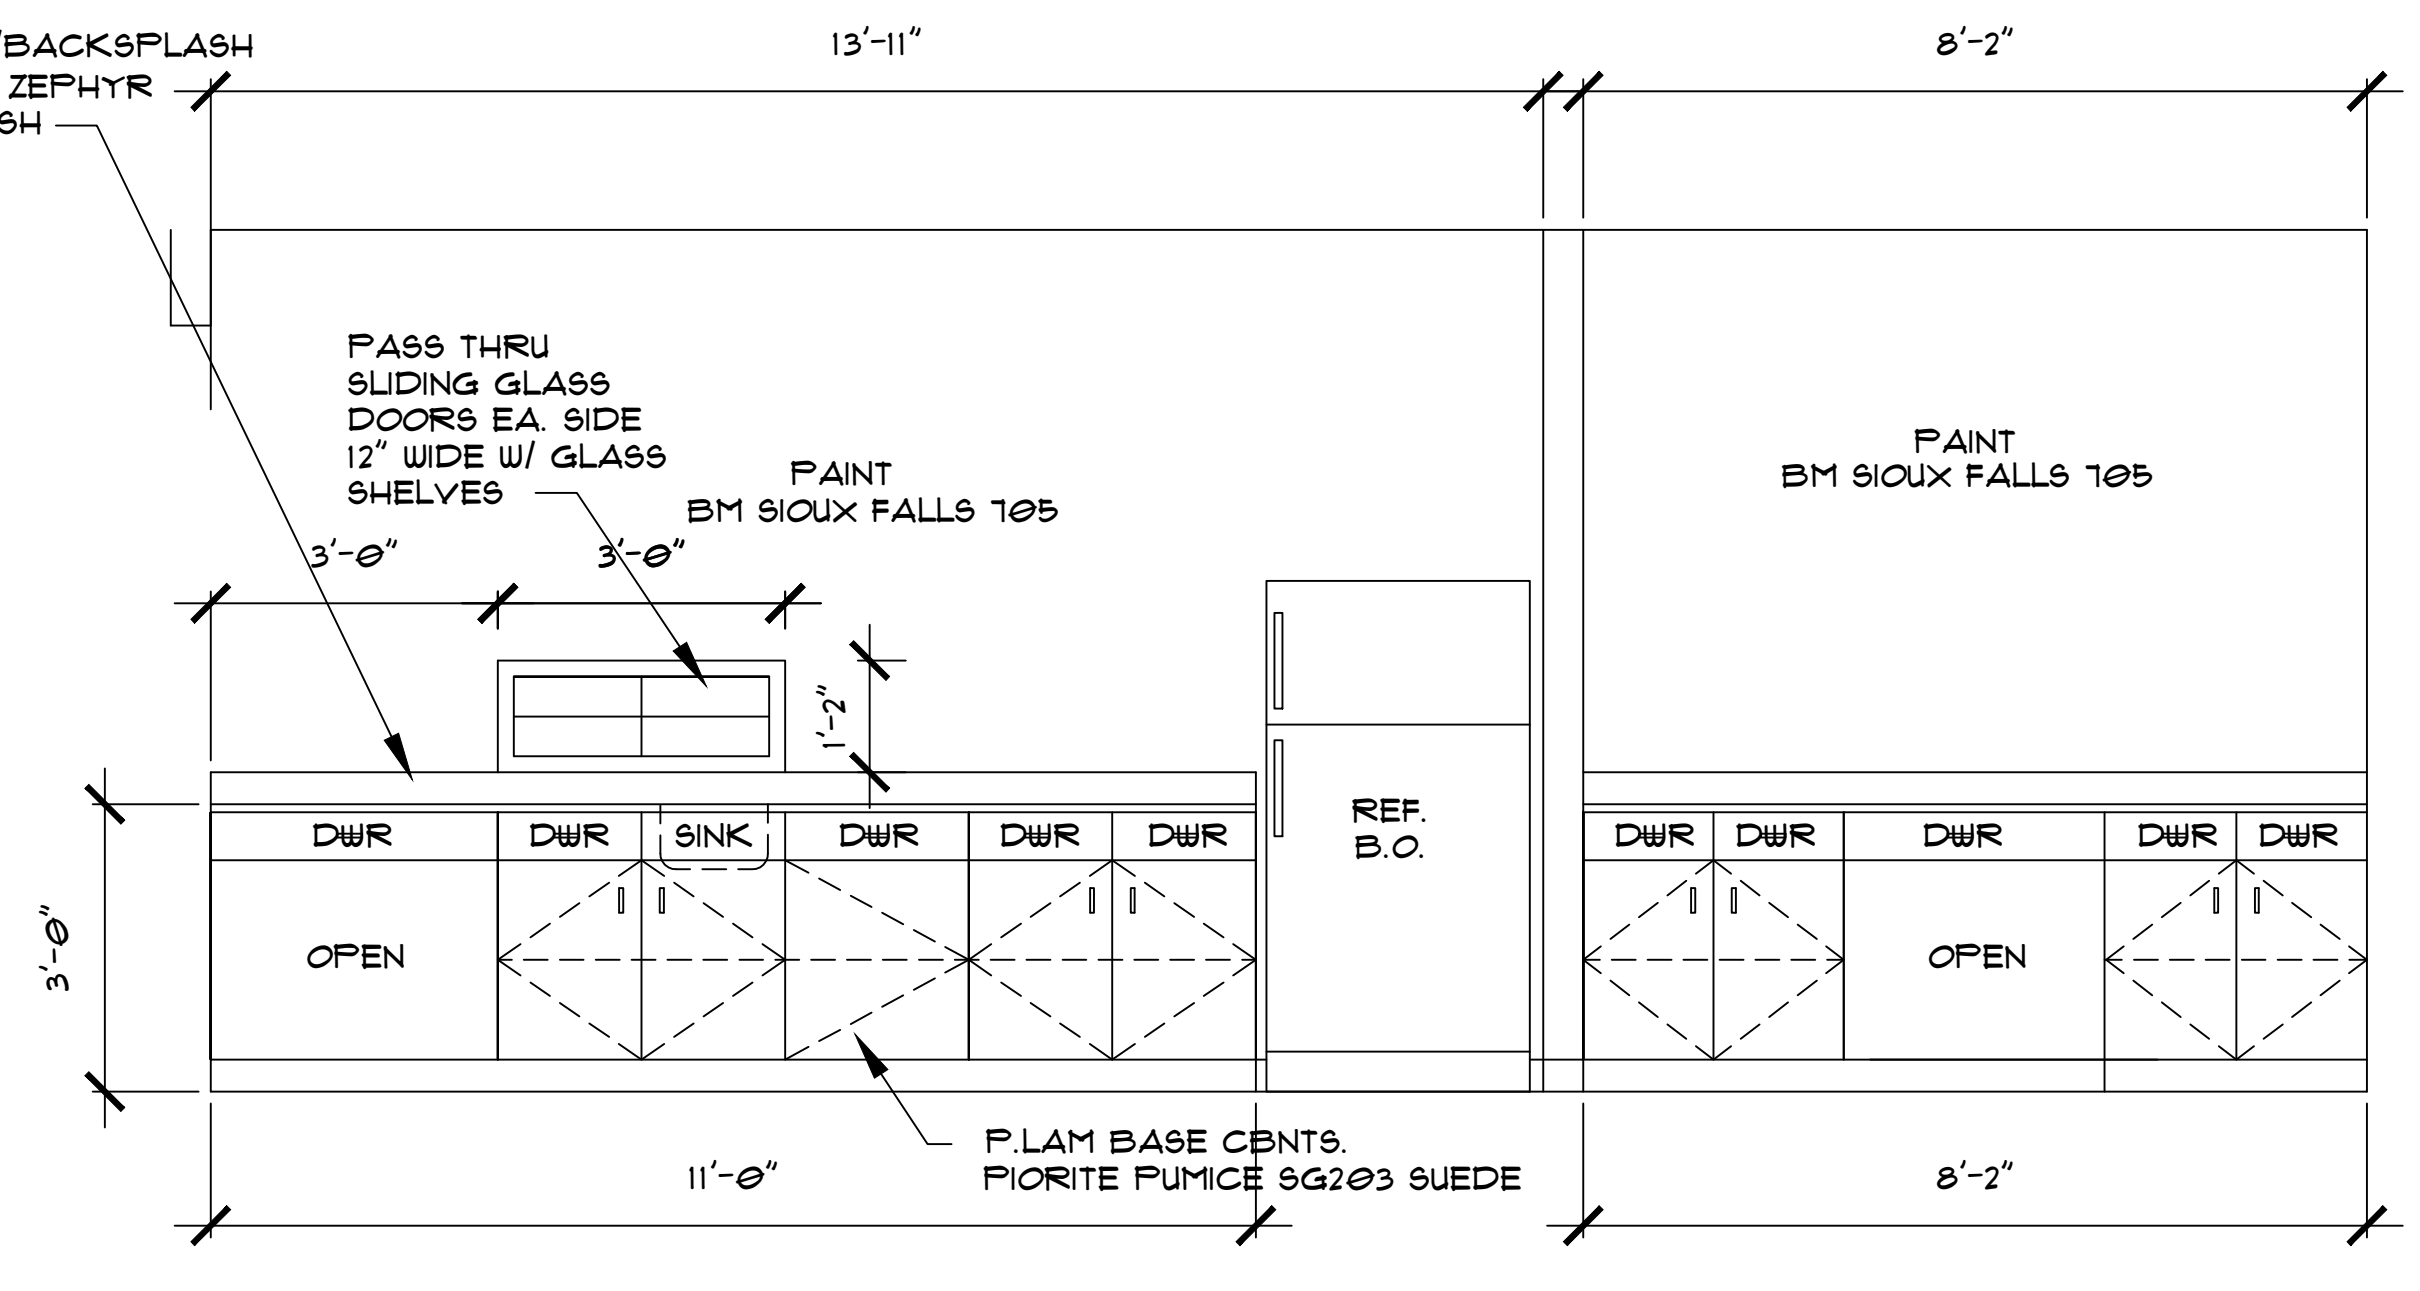
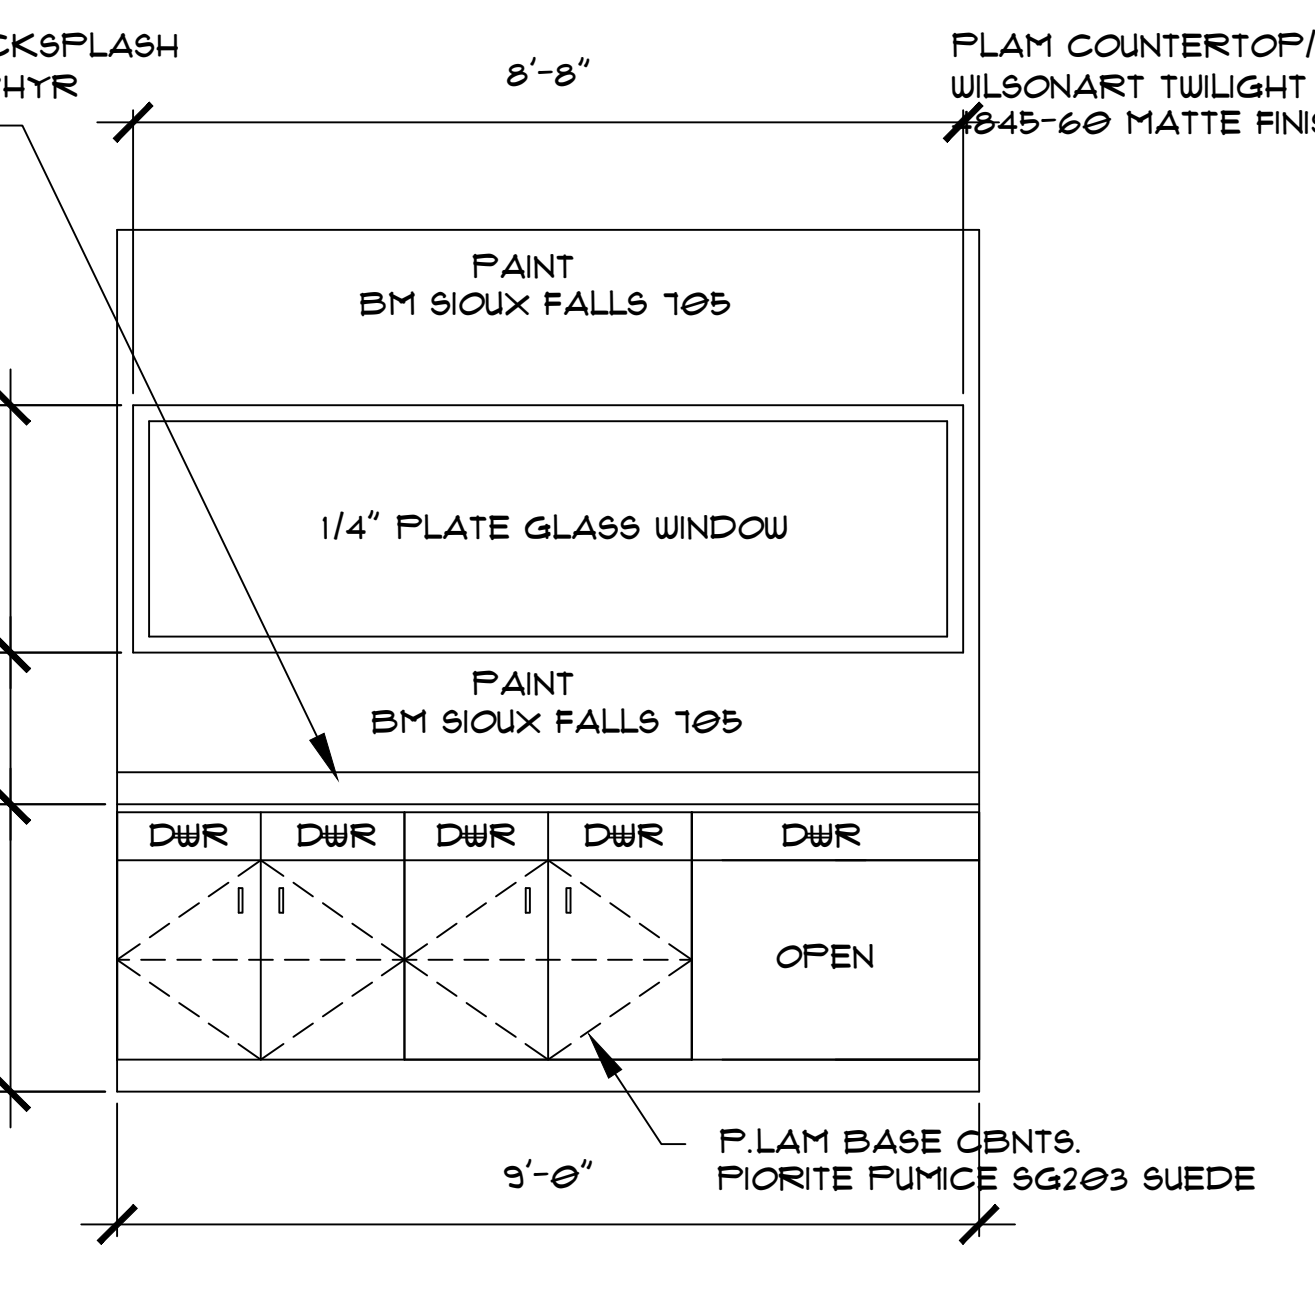
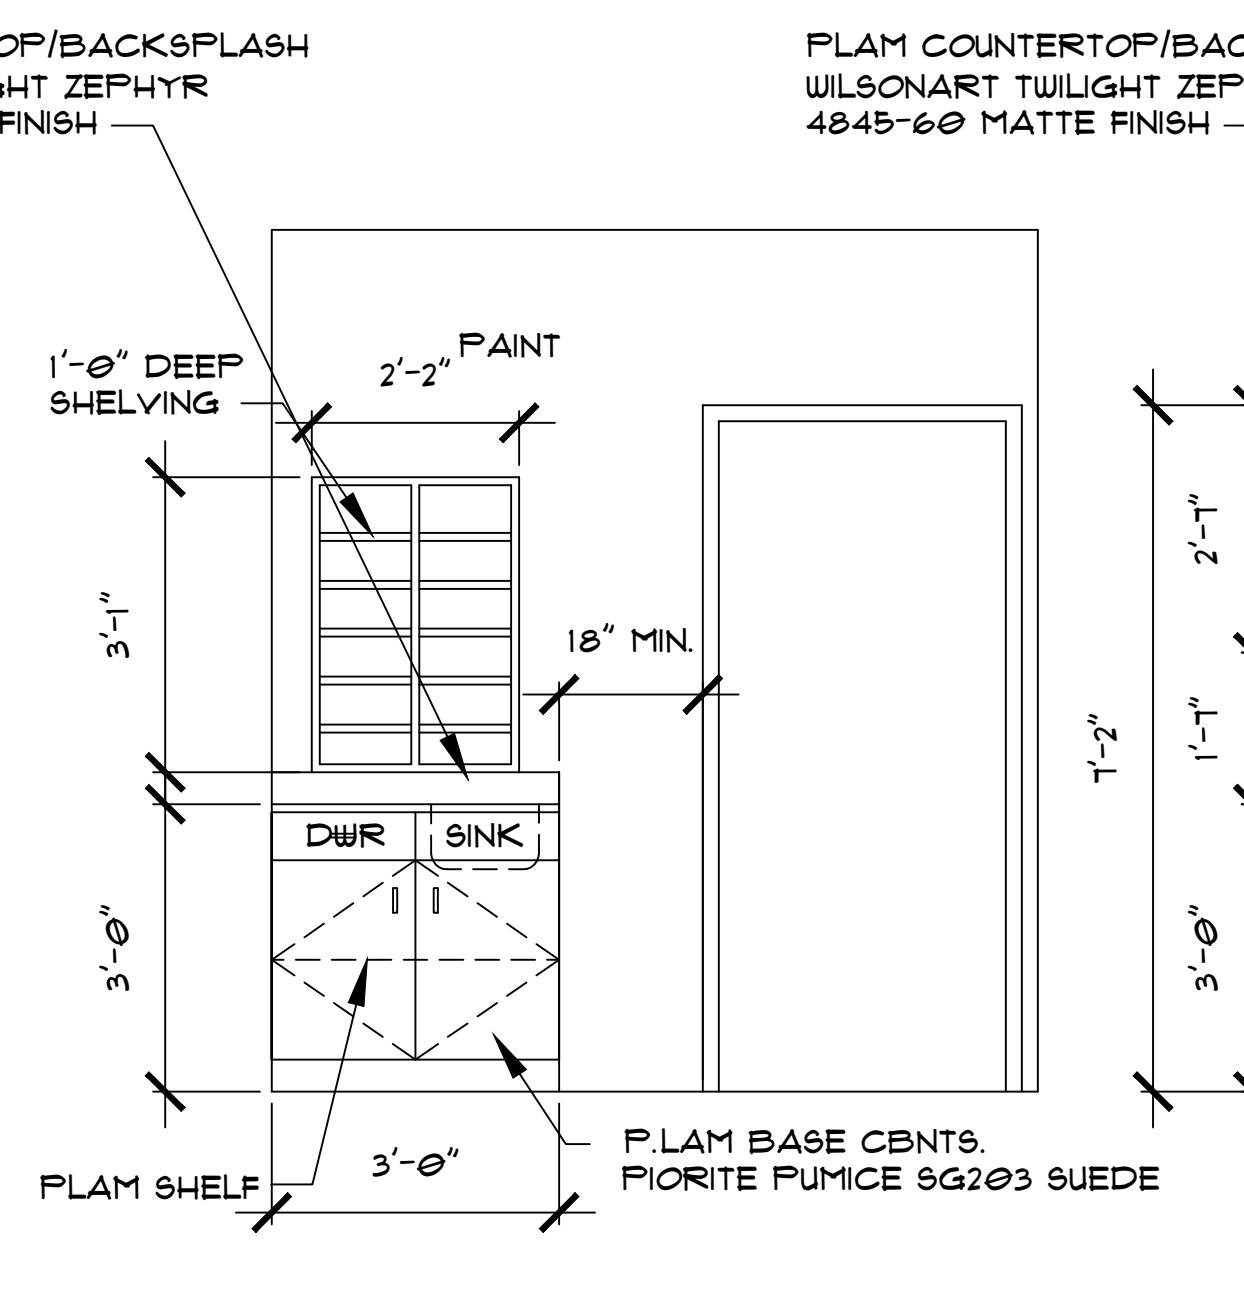


1 CASEWORK ELEVATION - ROOM 132  
 A12 SCALE: 1/2"=1'-0"

2 CASEWORK ELEVATION - ROOM 133  
 A12 SCALE: 1/2"=1'-0"

3 CASEWORK ELEVATION - ROOM 133  
 A12 SCALE: 1/2"=1'-0"



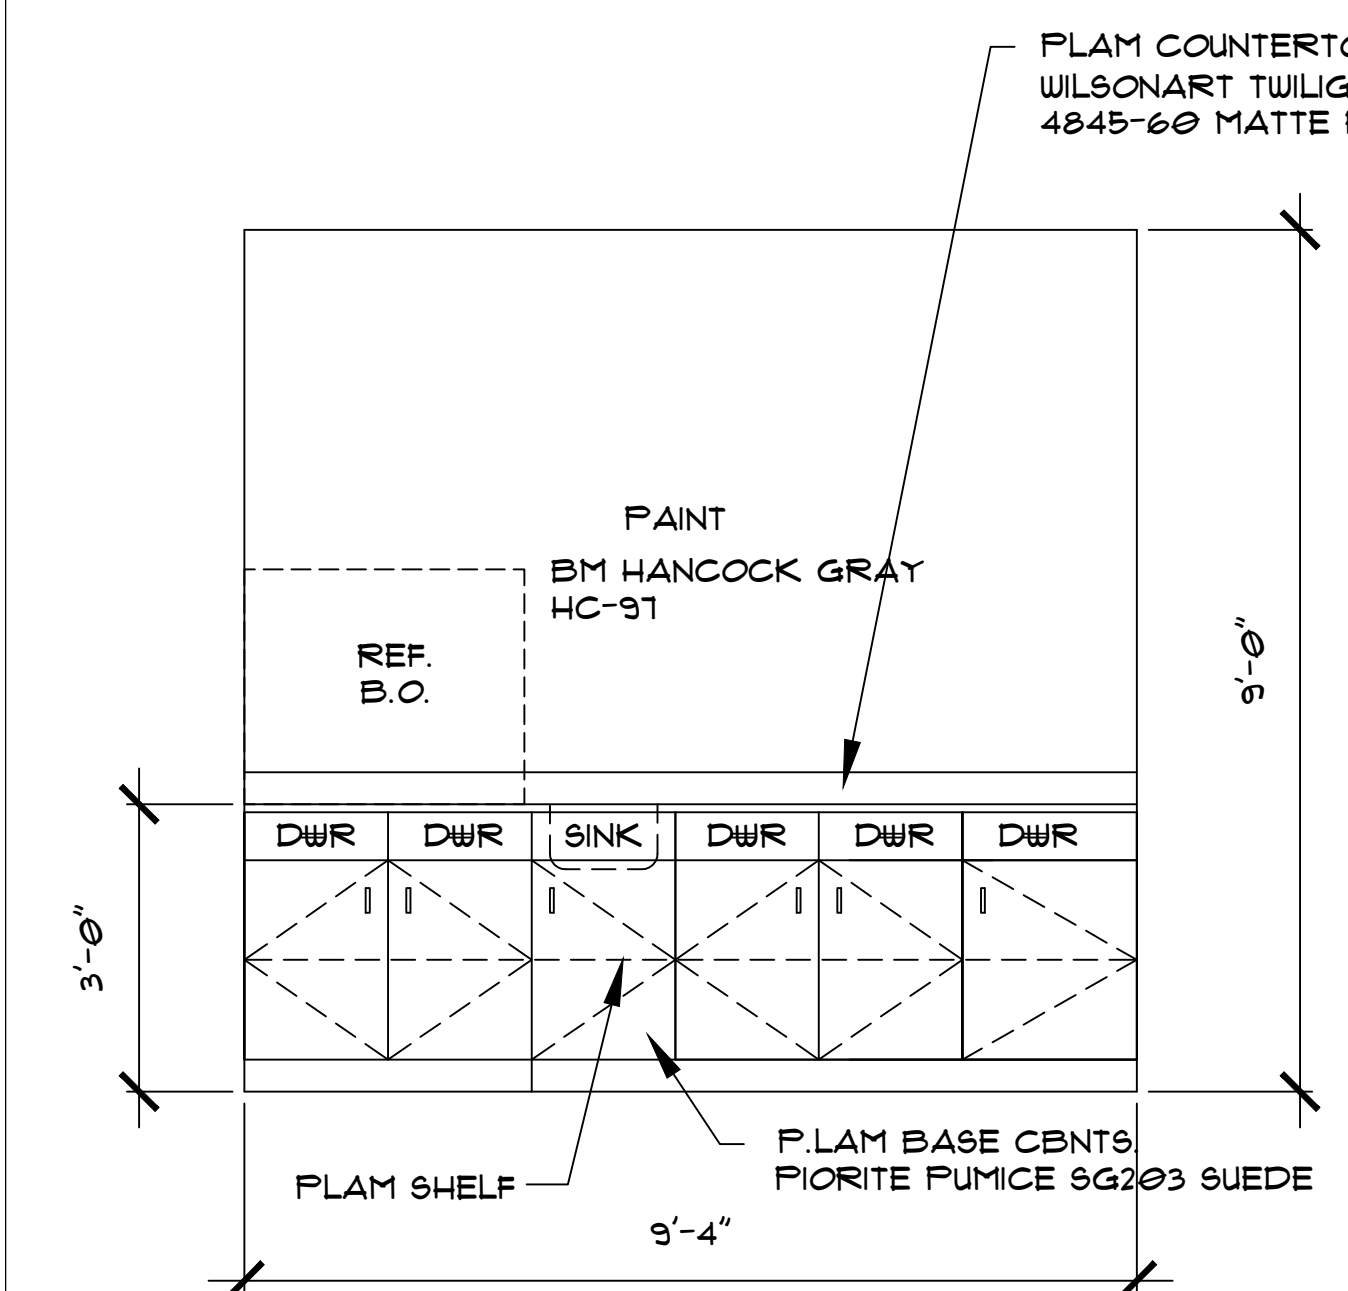


4 ROOM 135  
 A12 SCALE: 1/2"=1'-0"

5 ROOMS 103-105, 111-114, 120  
 A12 SCALE: 1/2"=1'-0"

6 ROOM 123  
 A12 SCALE: 1/2"=1'-0"

7 ROOM 123  
 A12 SCALE: 1/2"=1'-0"

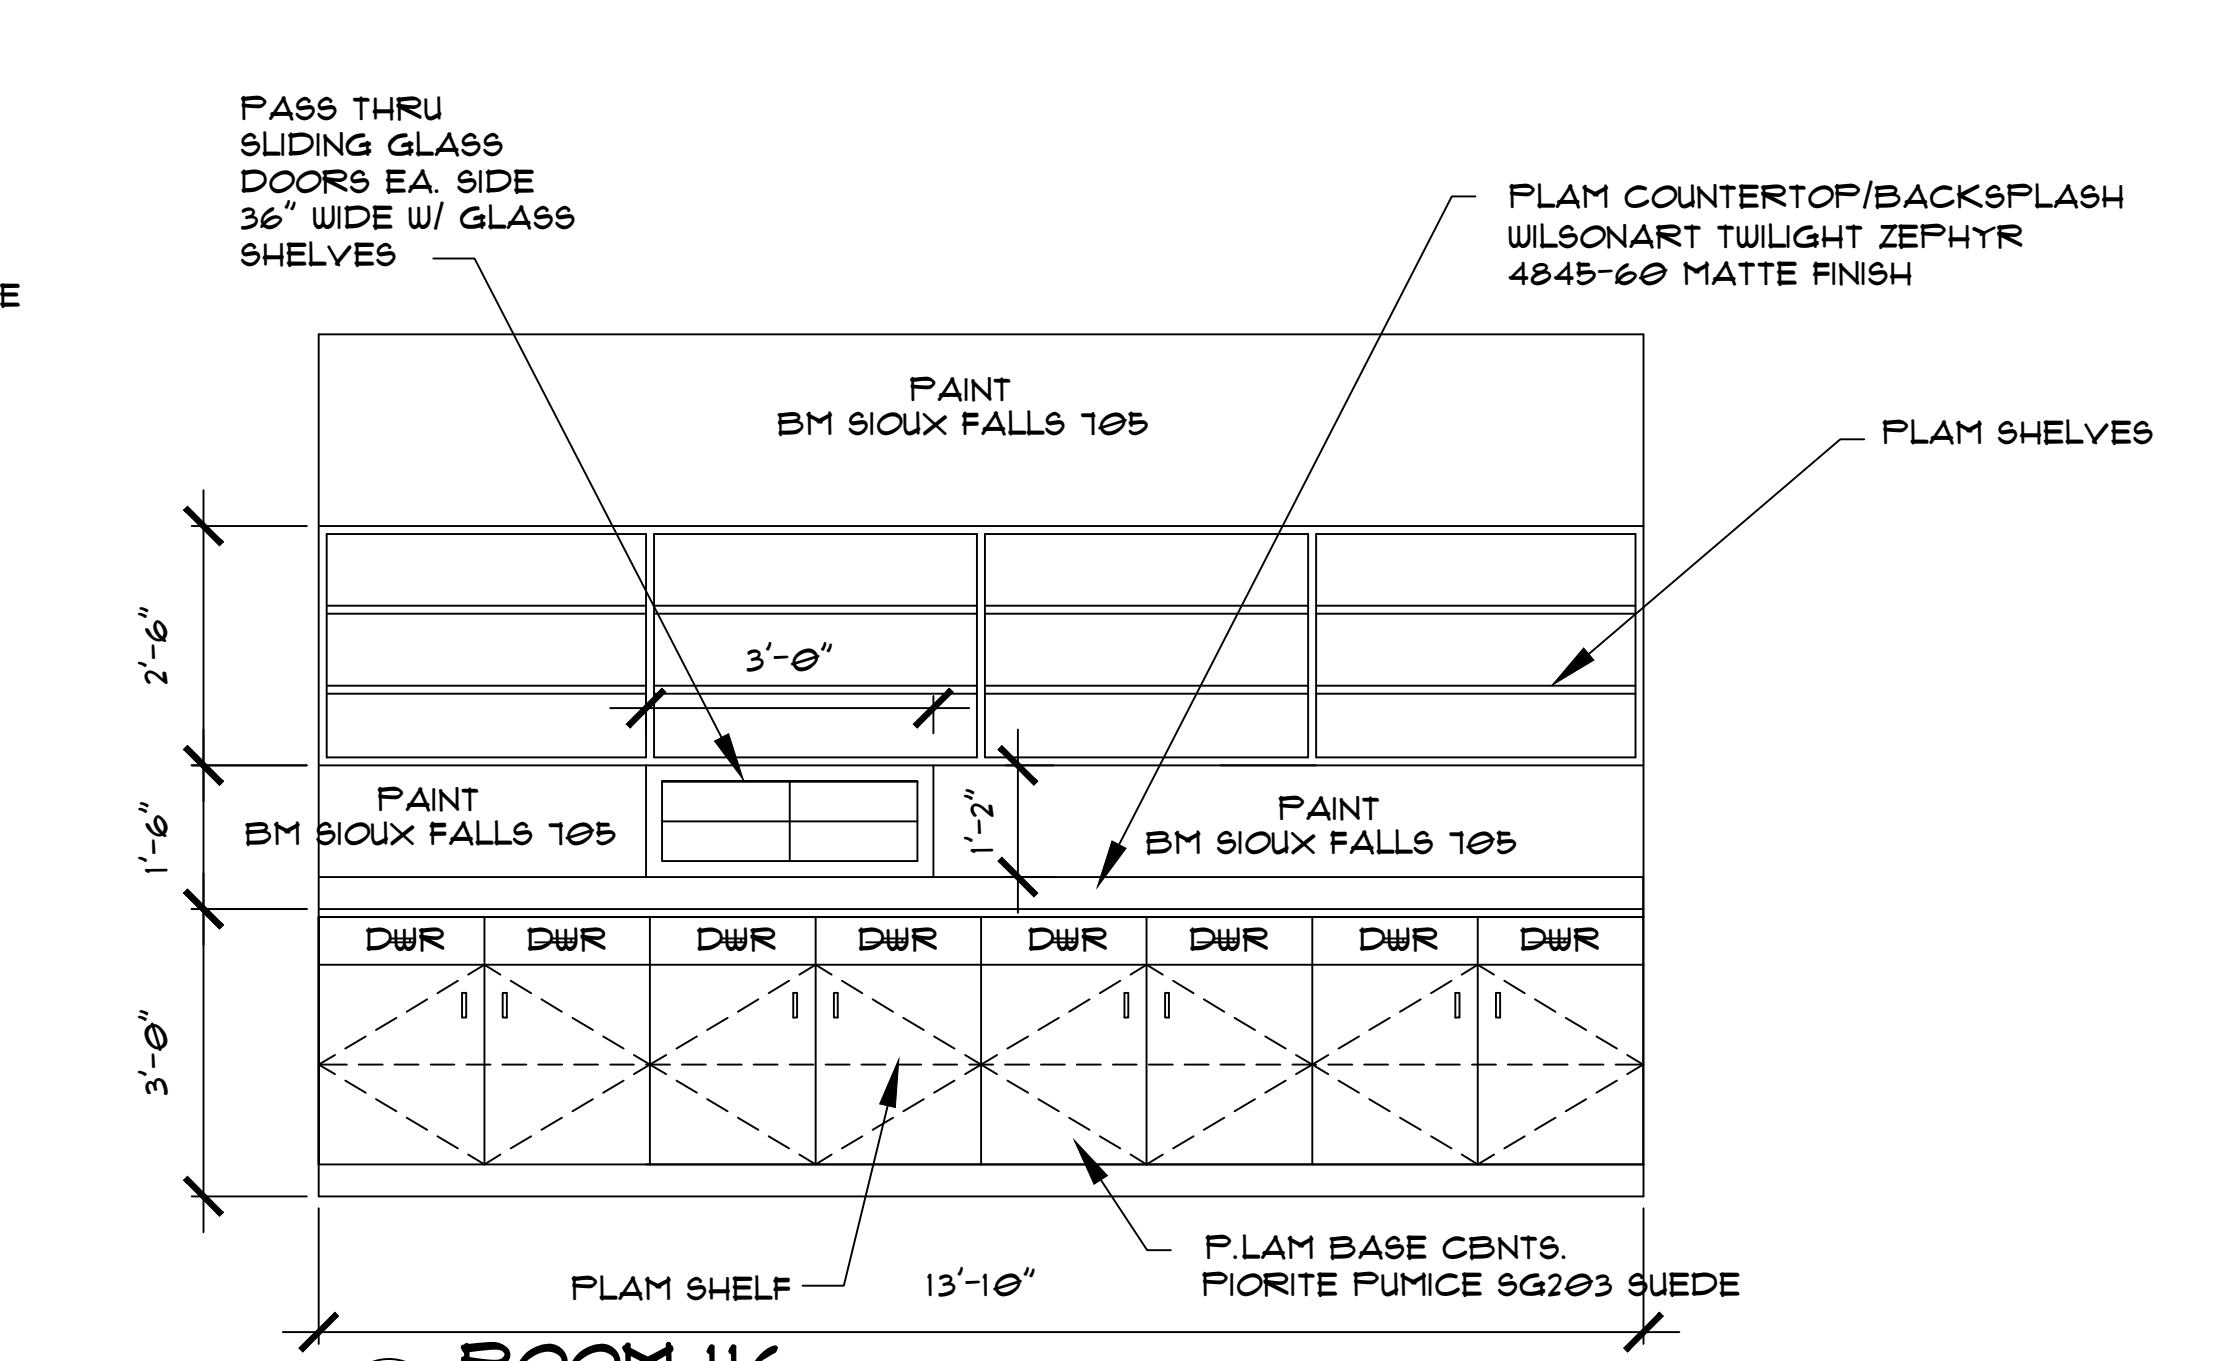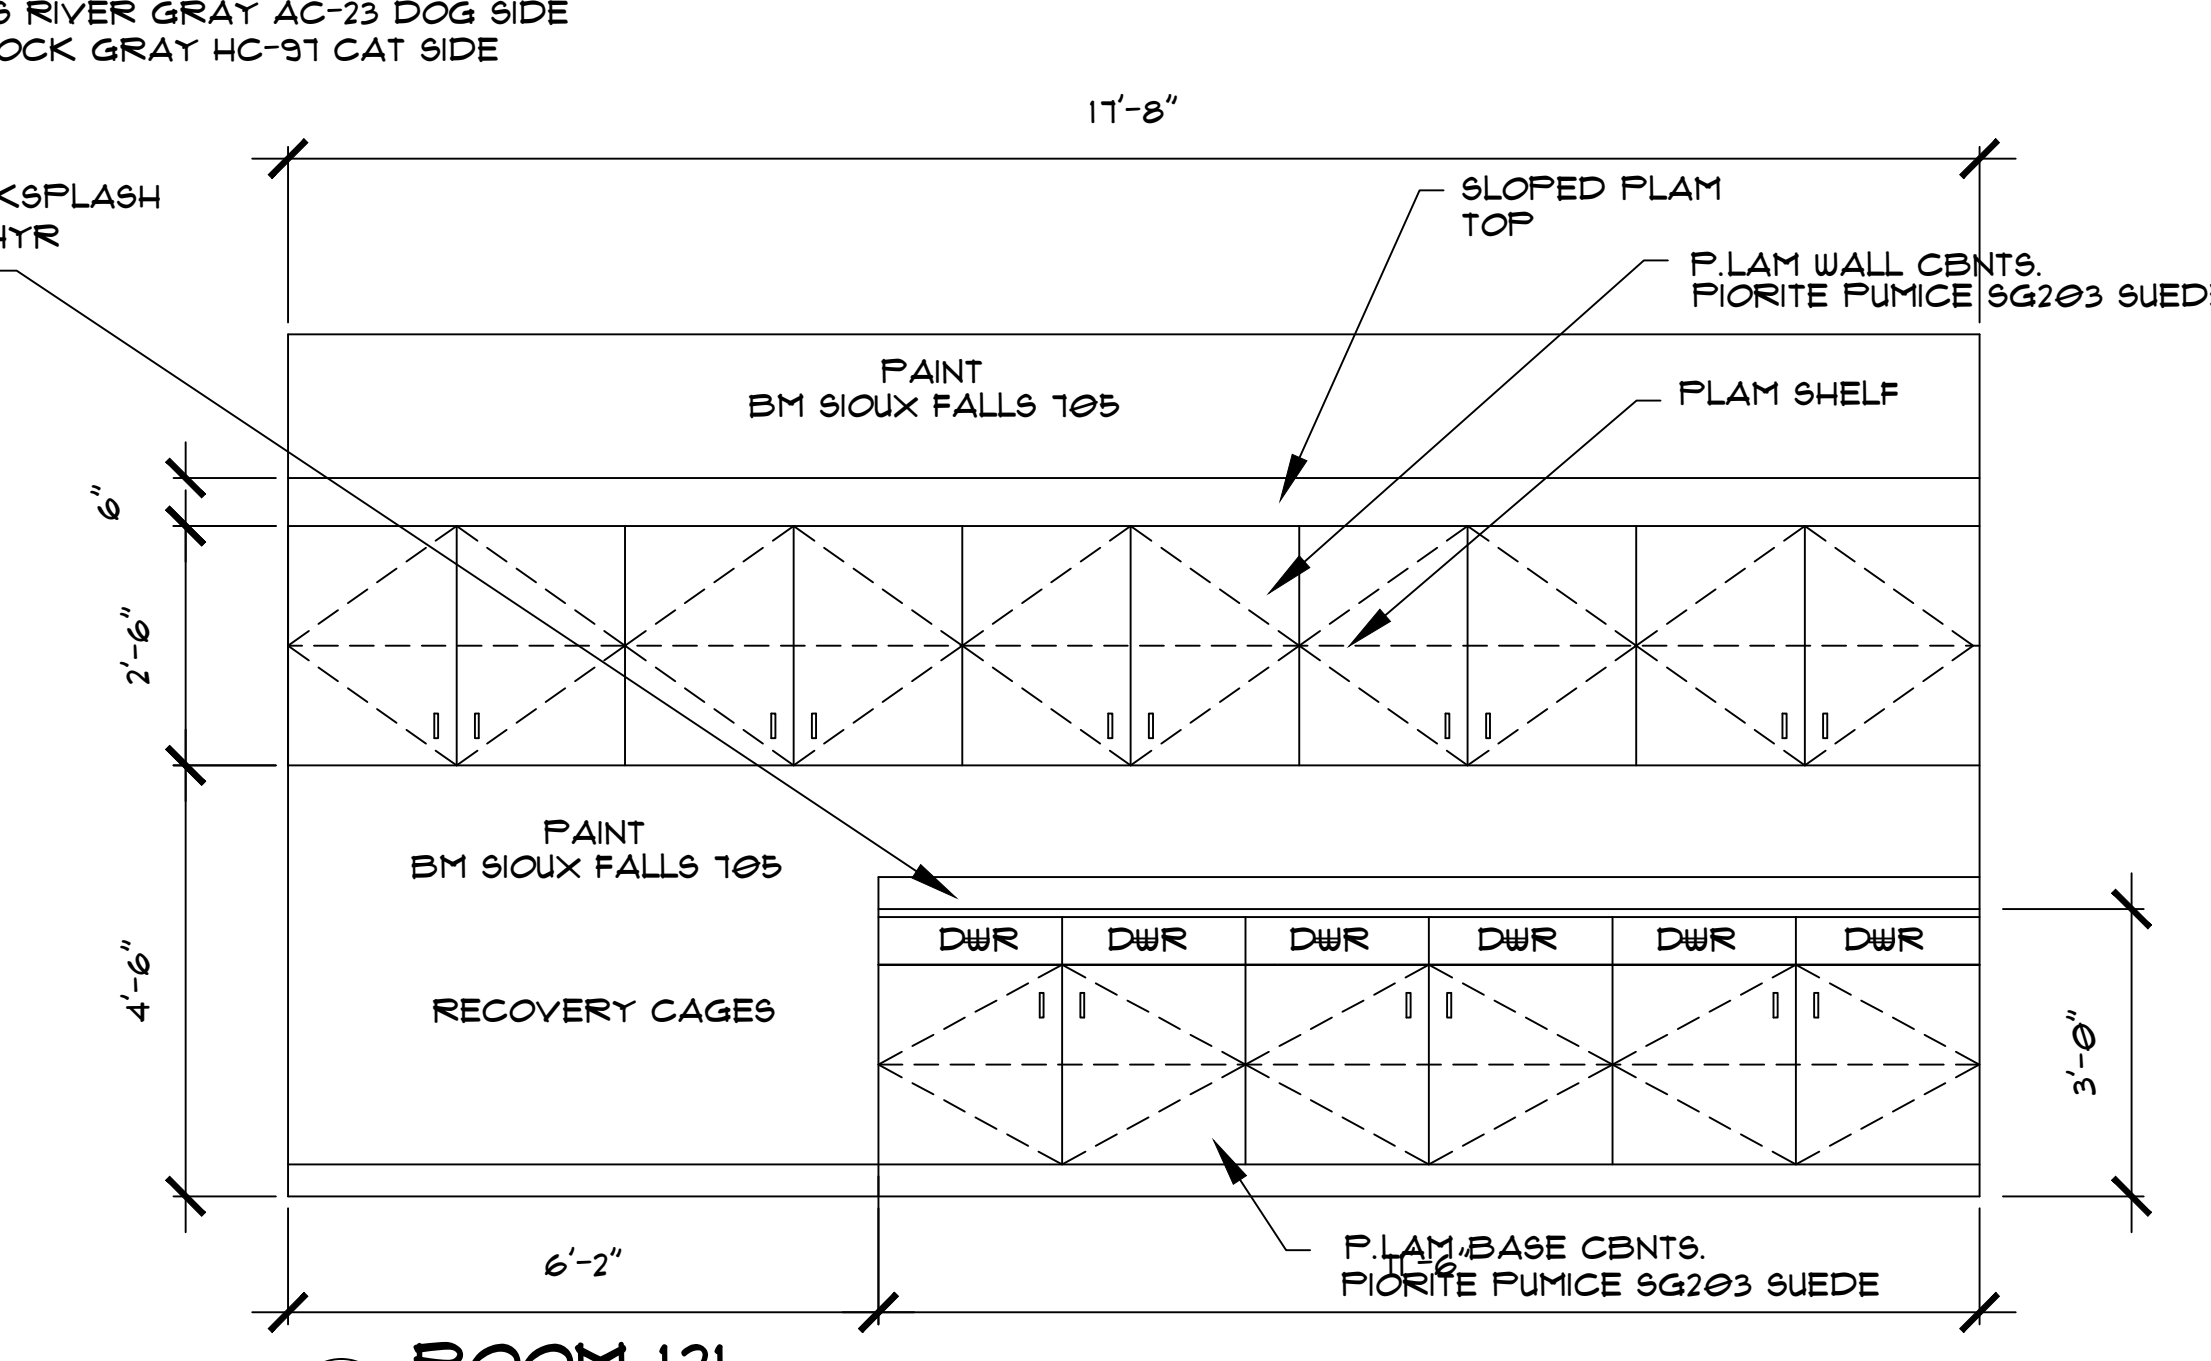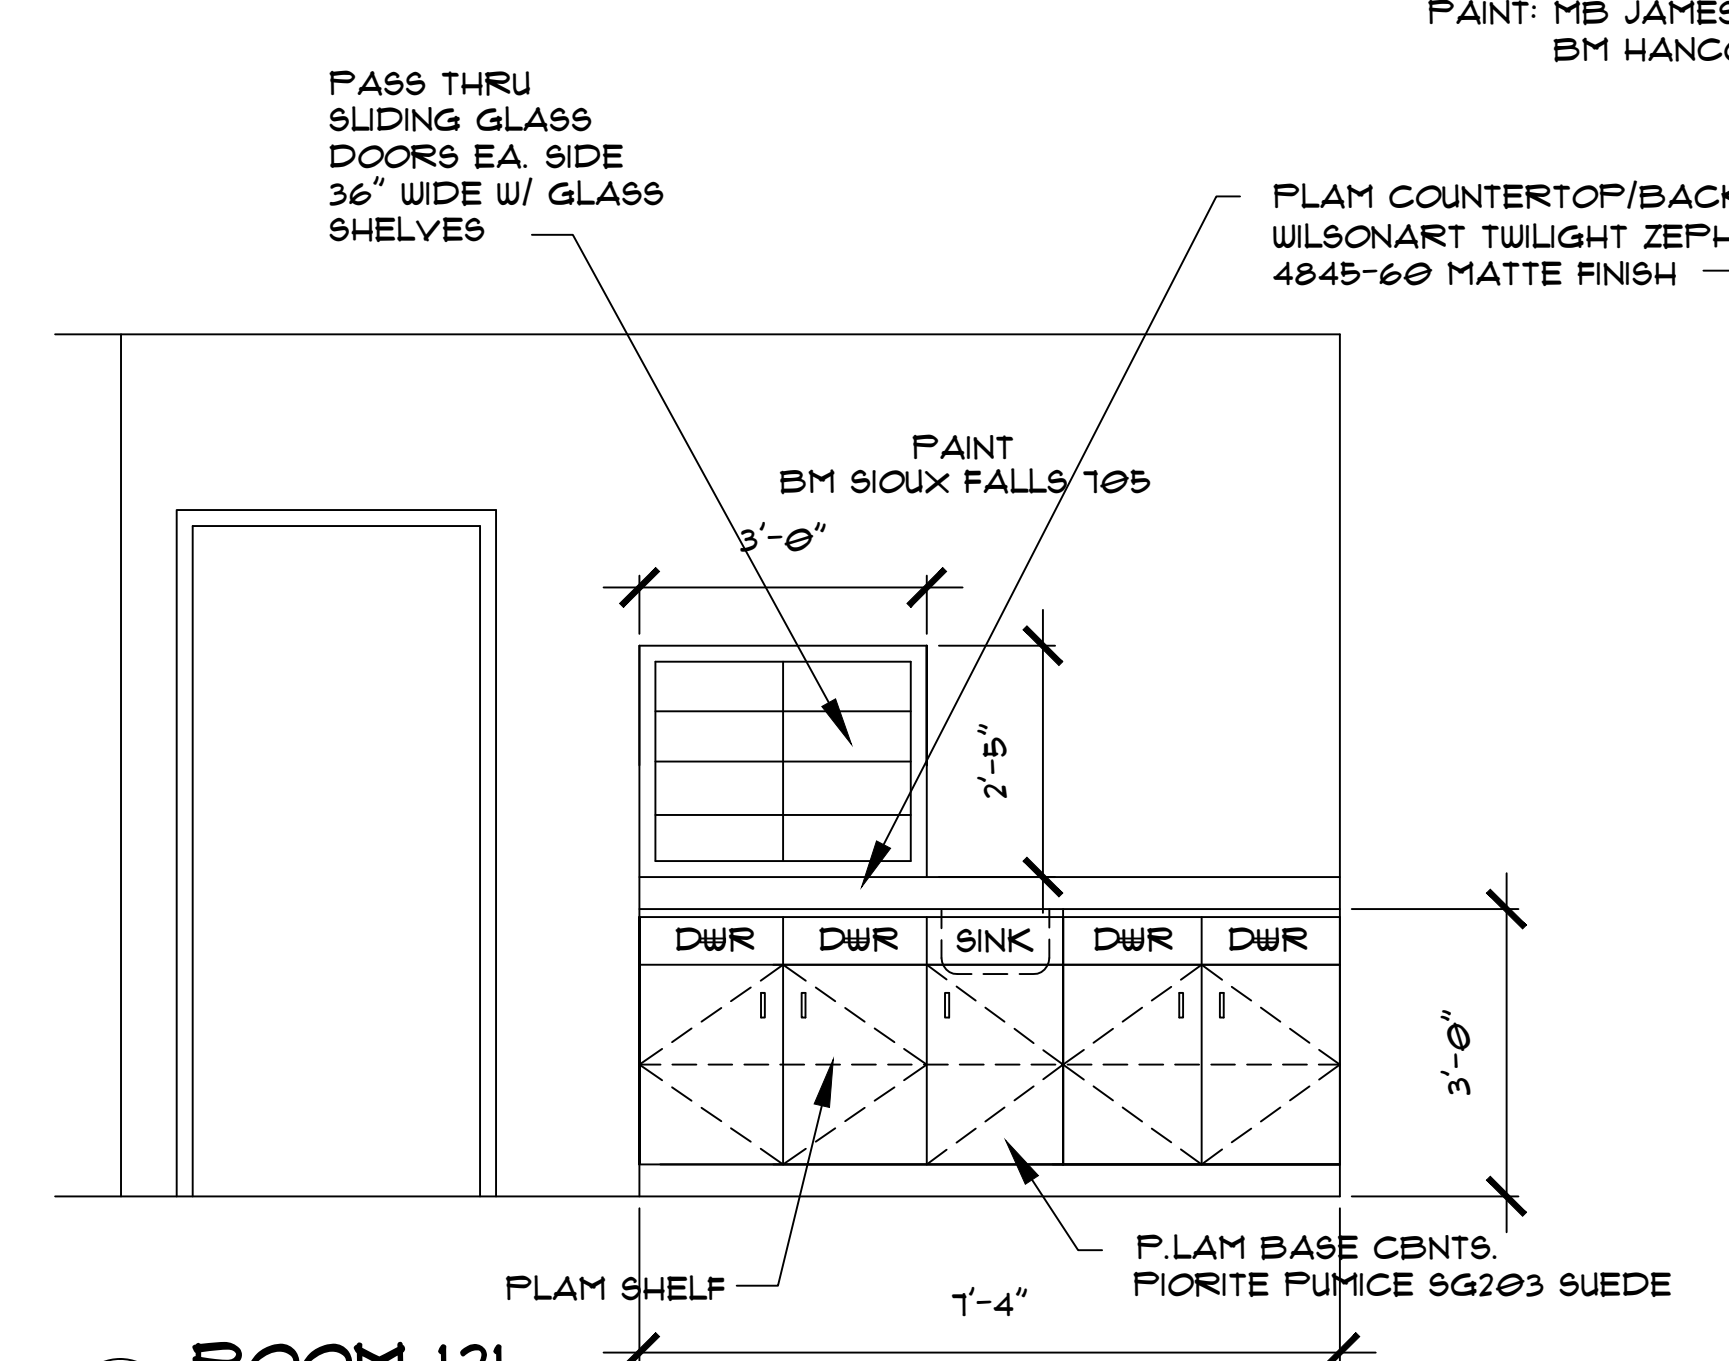

8 ROOM 121  
 A12 SCALE: 1/2"=1'-0"

9 ROOM 121  
 A12 SCALE: 1/2"=1'-0"

10 ROOM 116  
 A12 SCALE: 1/2"=1'-0"