




1 CASEWORK ELEVATION - ROOM 116
 A13 SCALE: 1/2"=1'-0"

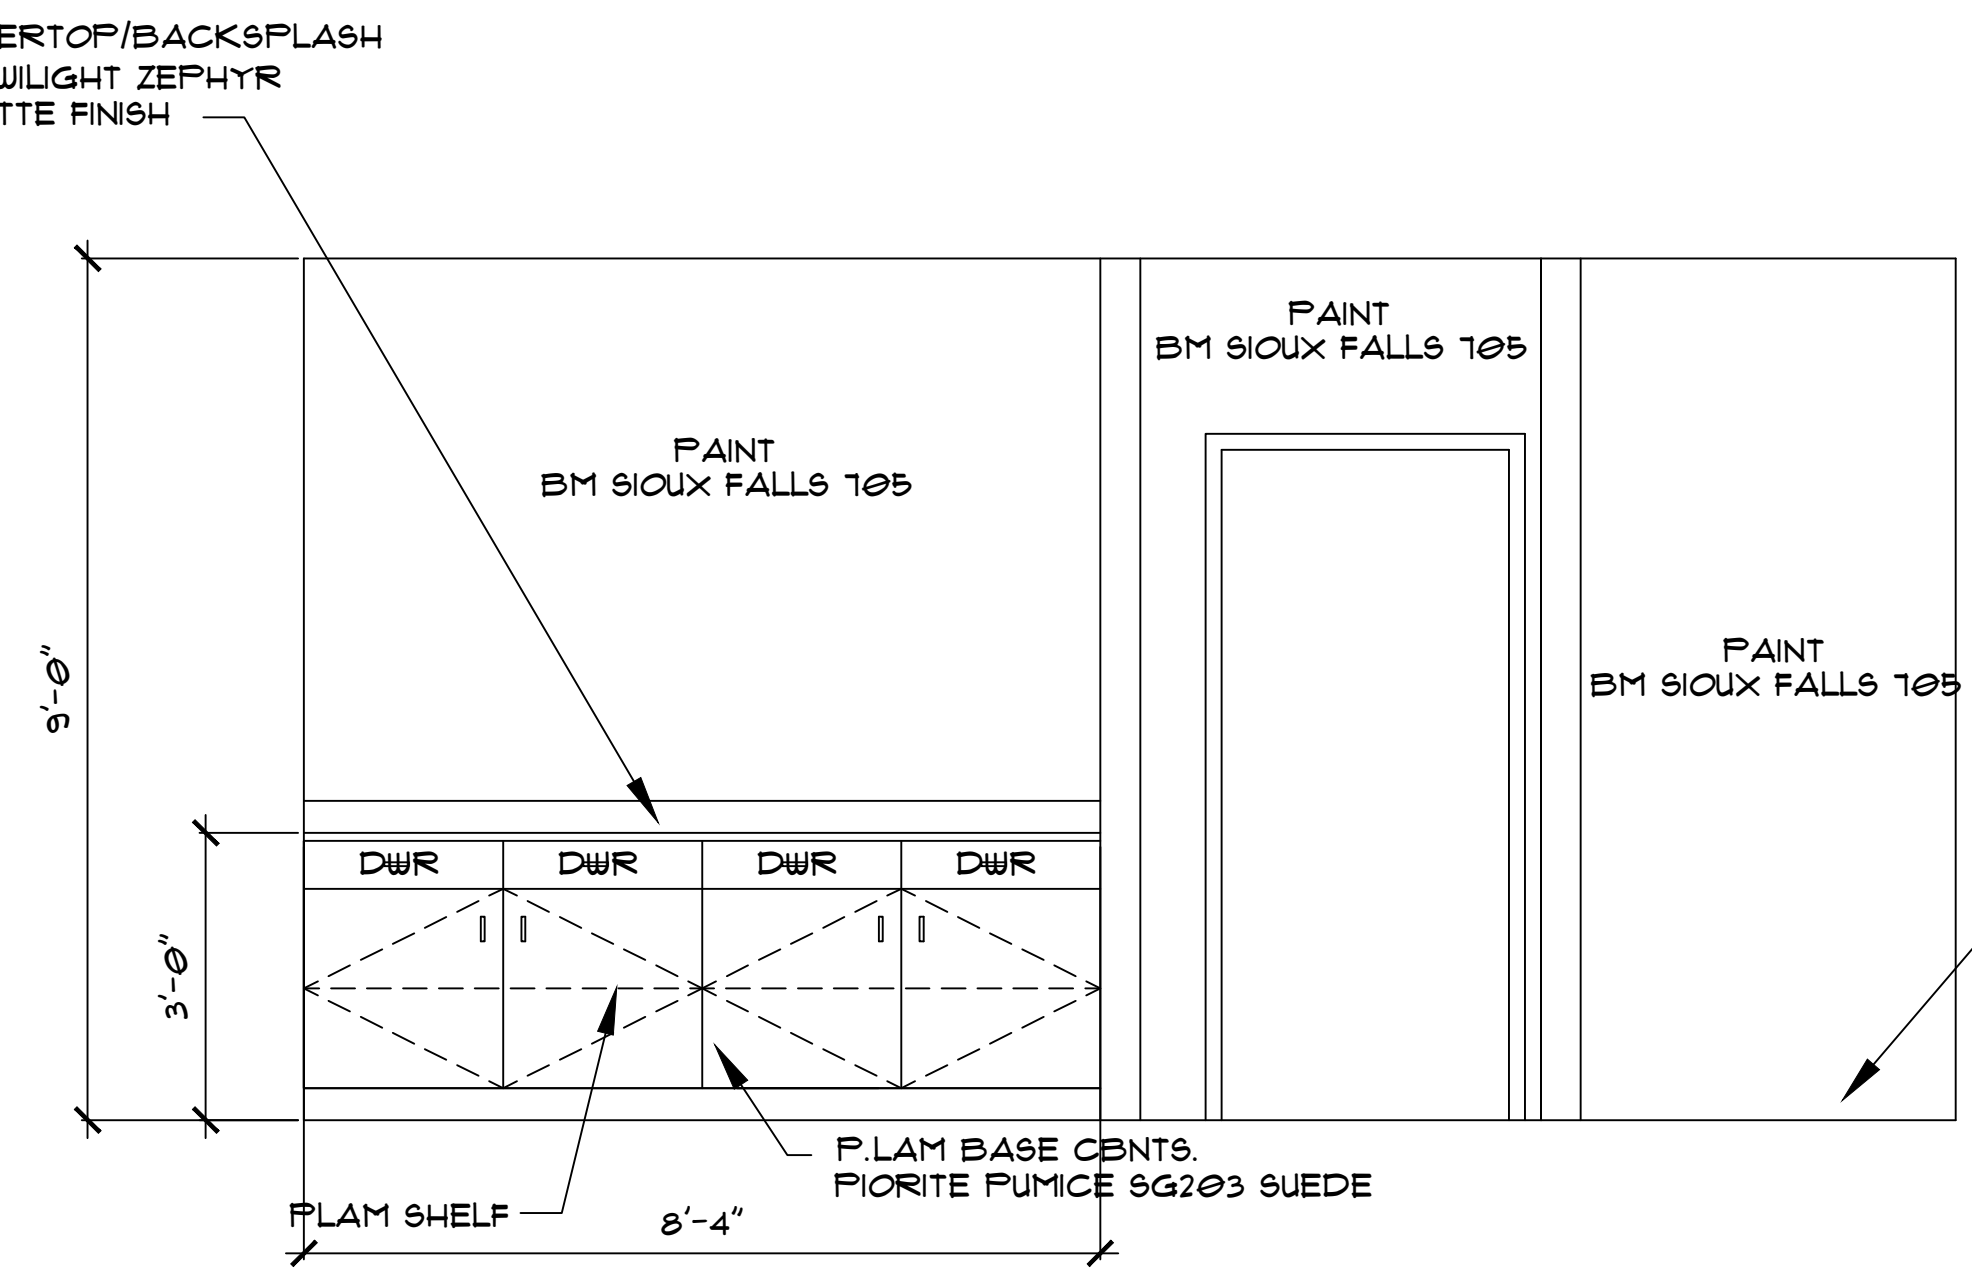


2 CASEWORK ELEVATION - ROOM 115
 A13 SCALE: 1/2"=1'-0"

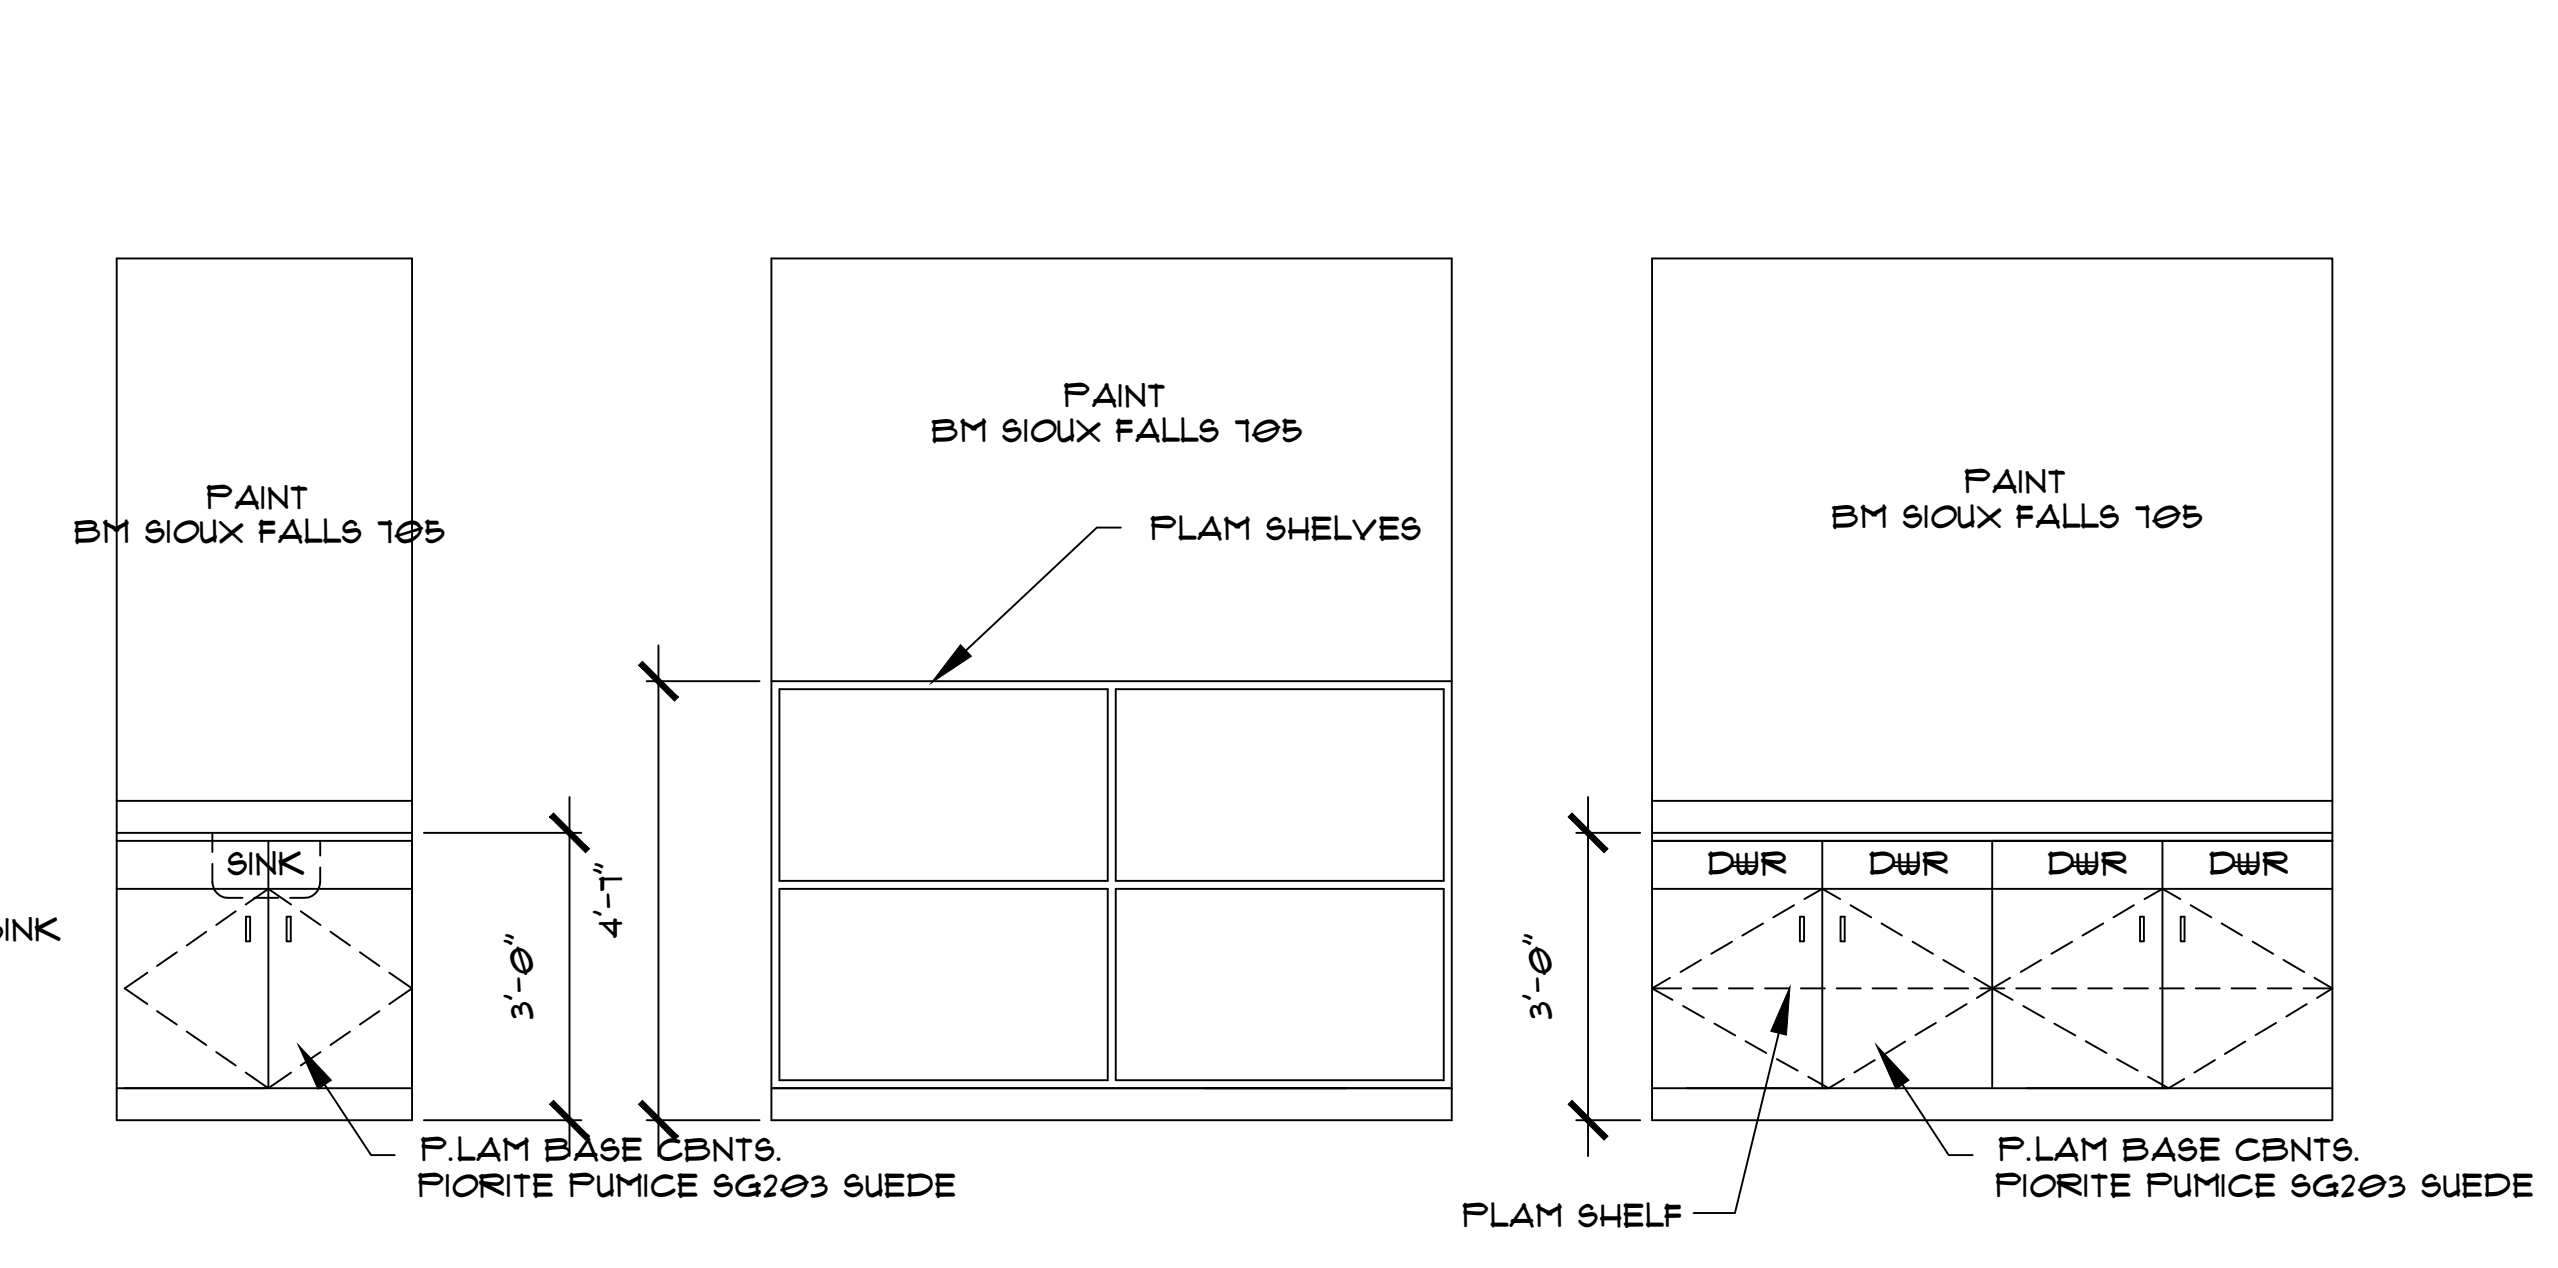


3 CASEWORK ELEVATIONS - ROOM 115
 A13 SCALE: 1/2"=1'-0"

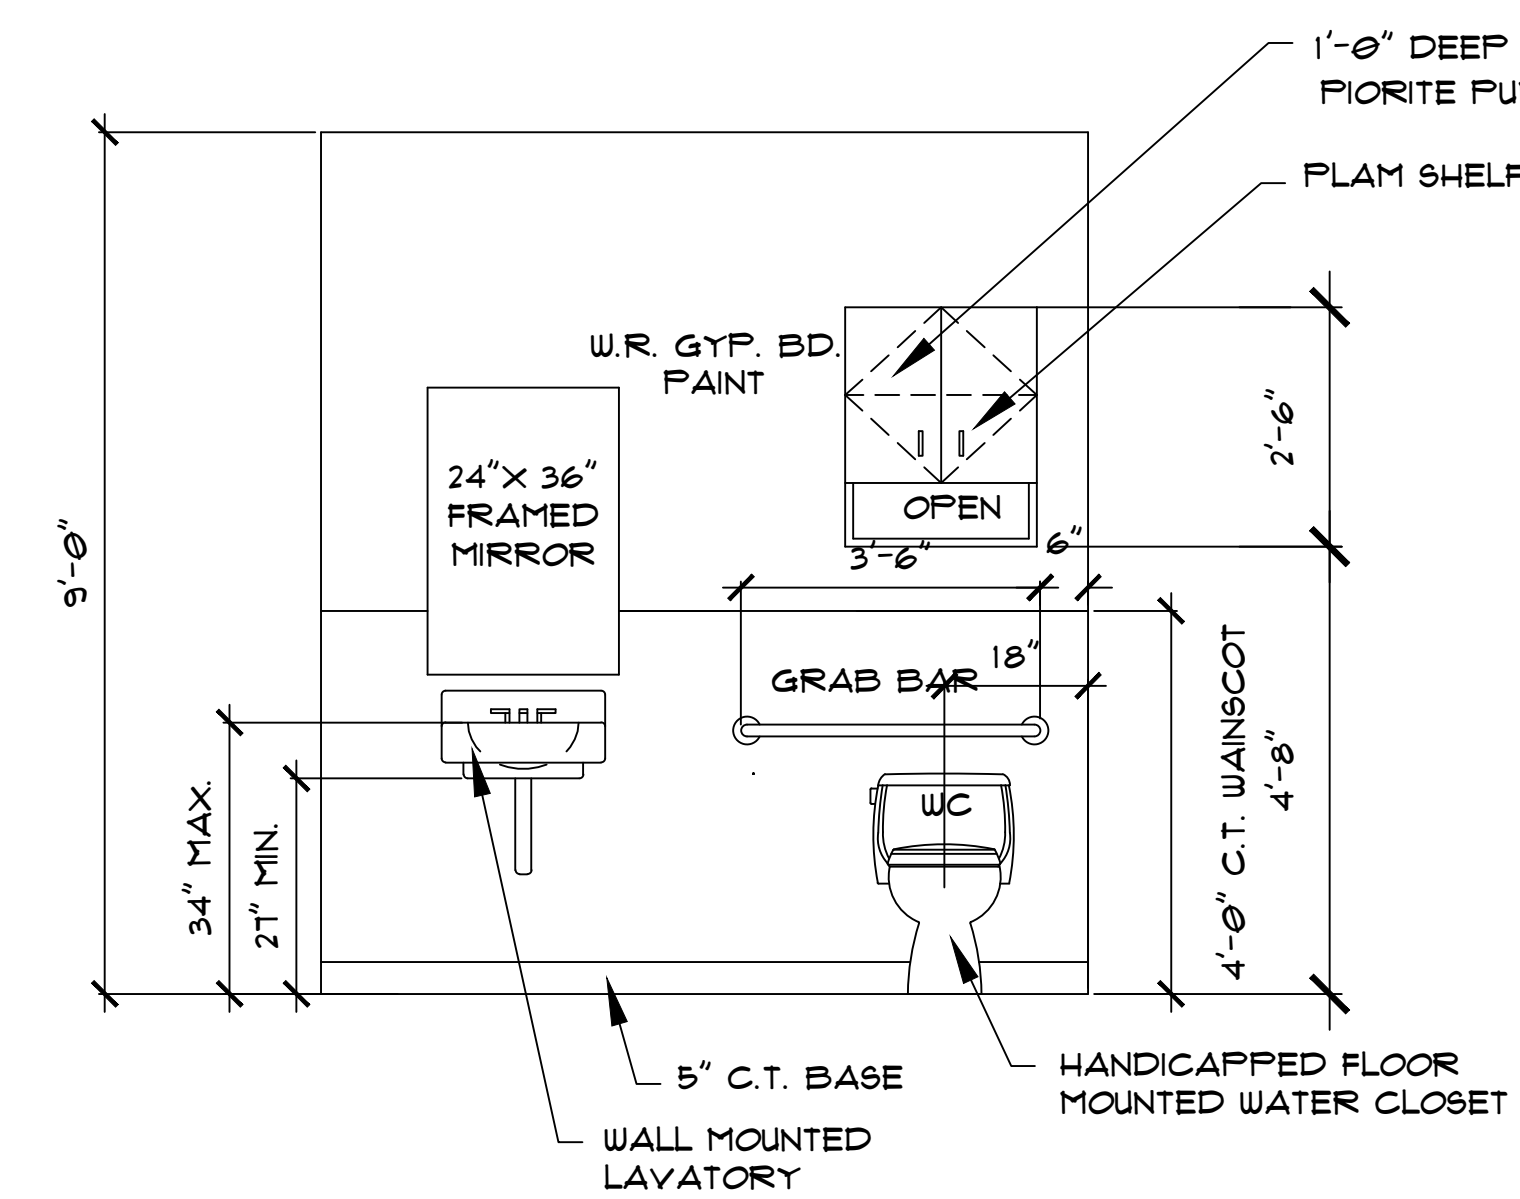


4 WOMENS/MENS TOILET ROOM ELEVATION
 A13 SCALE: 1/2"=1'-0"
 PAINT: MB JAMES RIVER GRAY AC-23 DOG SIDE
 BM HANCOCK GRAY HC-91 CAT SIDE

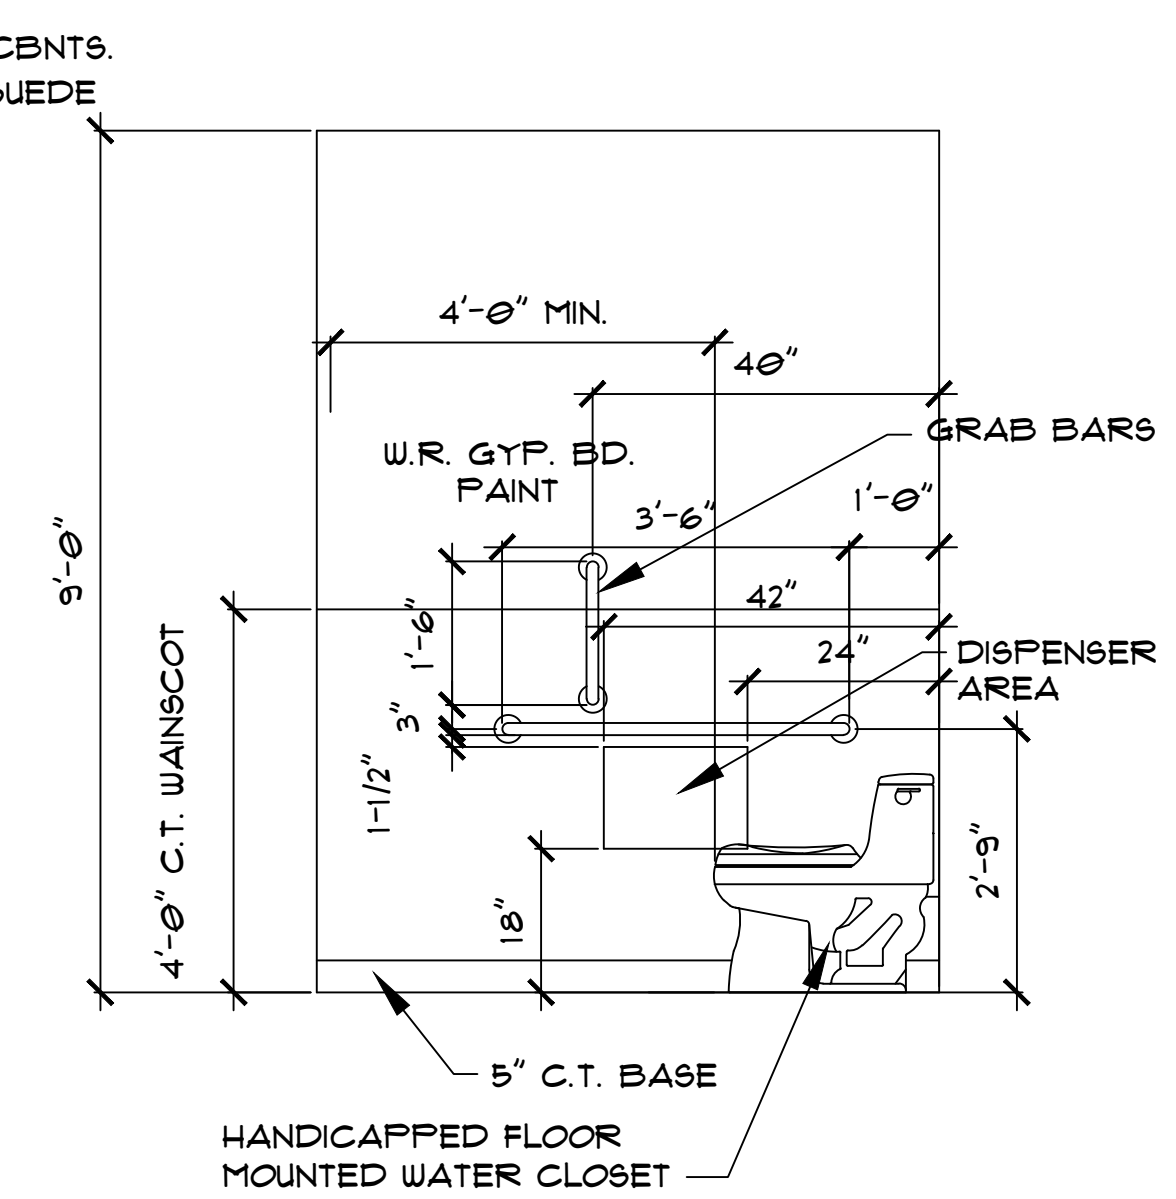


5 TYPICAL SIDE ELEVATION
 A13 SCALE: 1/2"=1'-0"

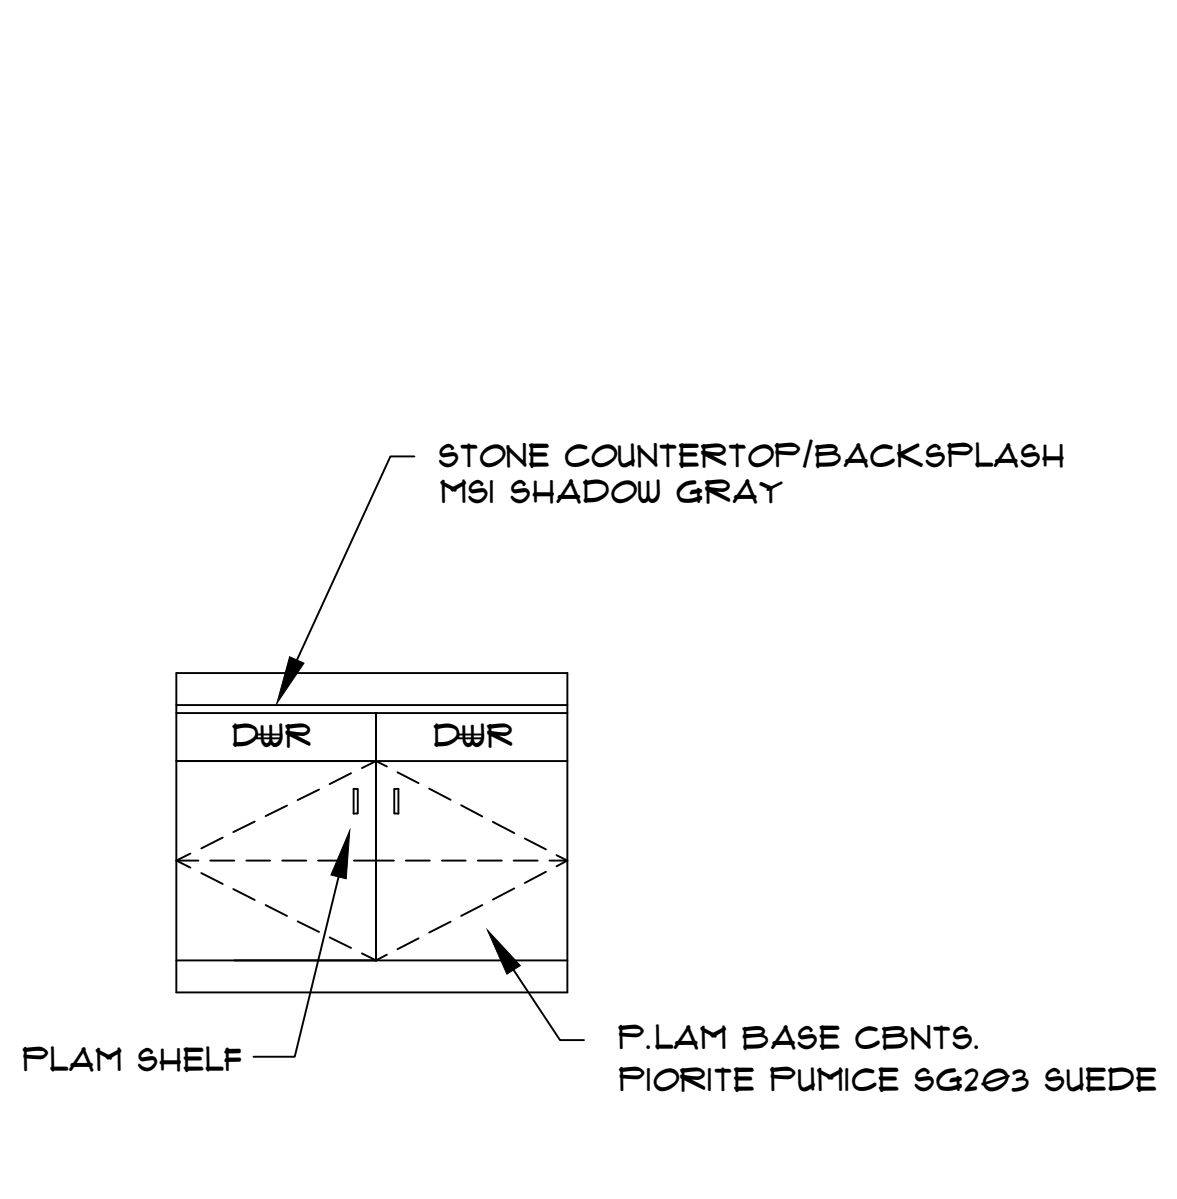

6 TYPICAL REFRESHMENT STAND
 A13 SCALE: 1/2"=1'-0"

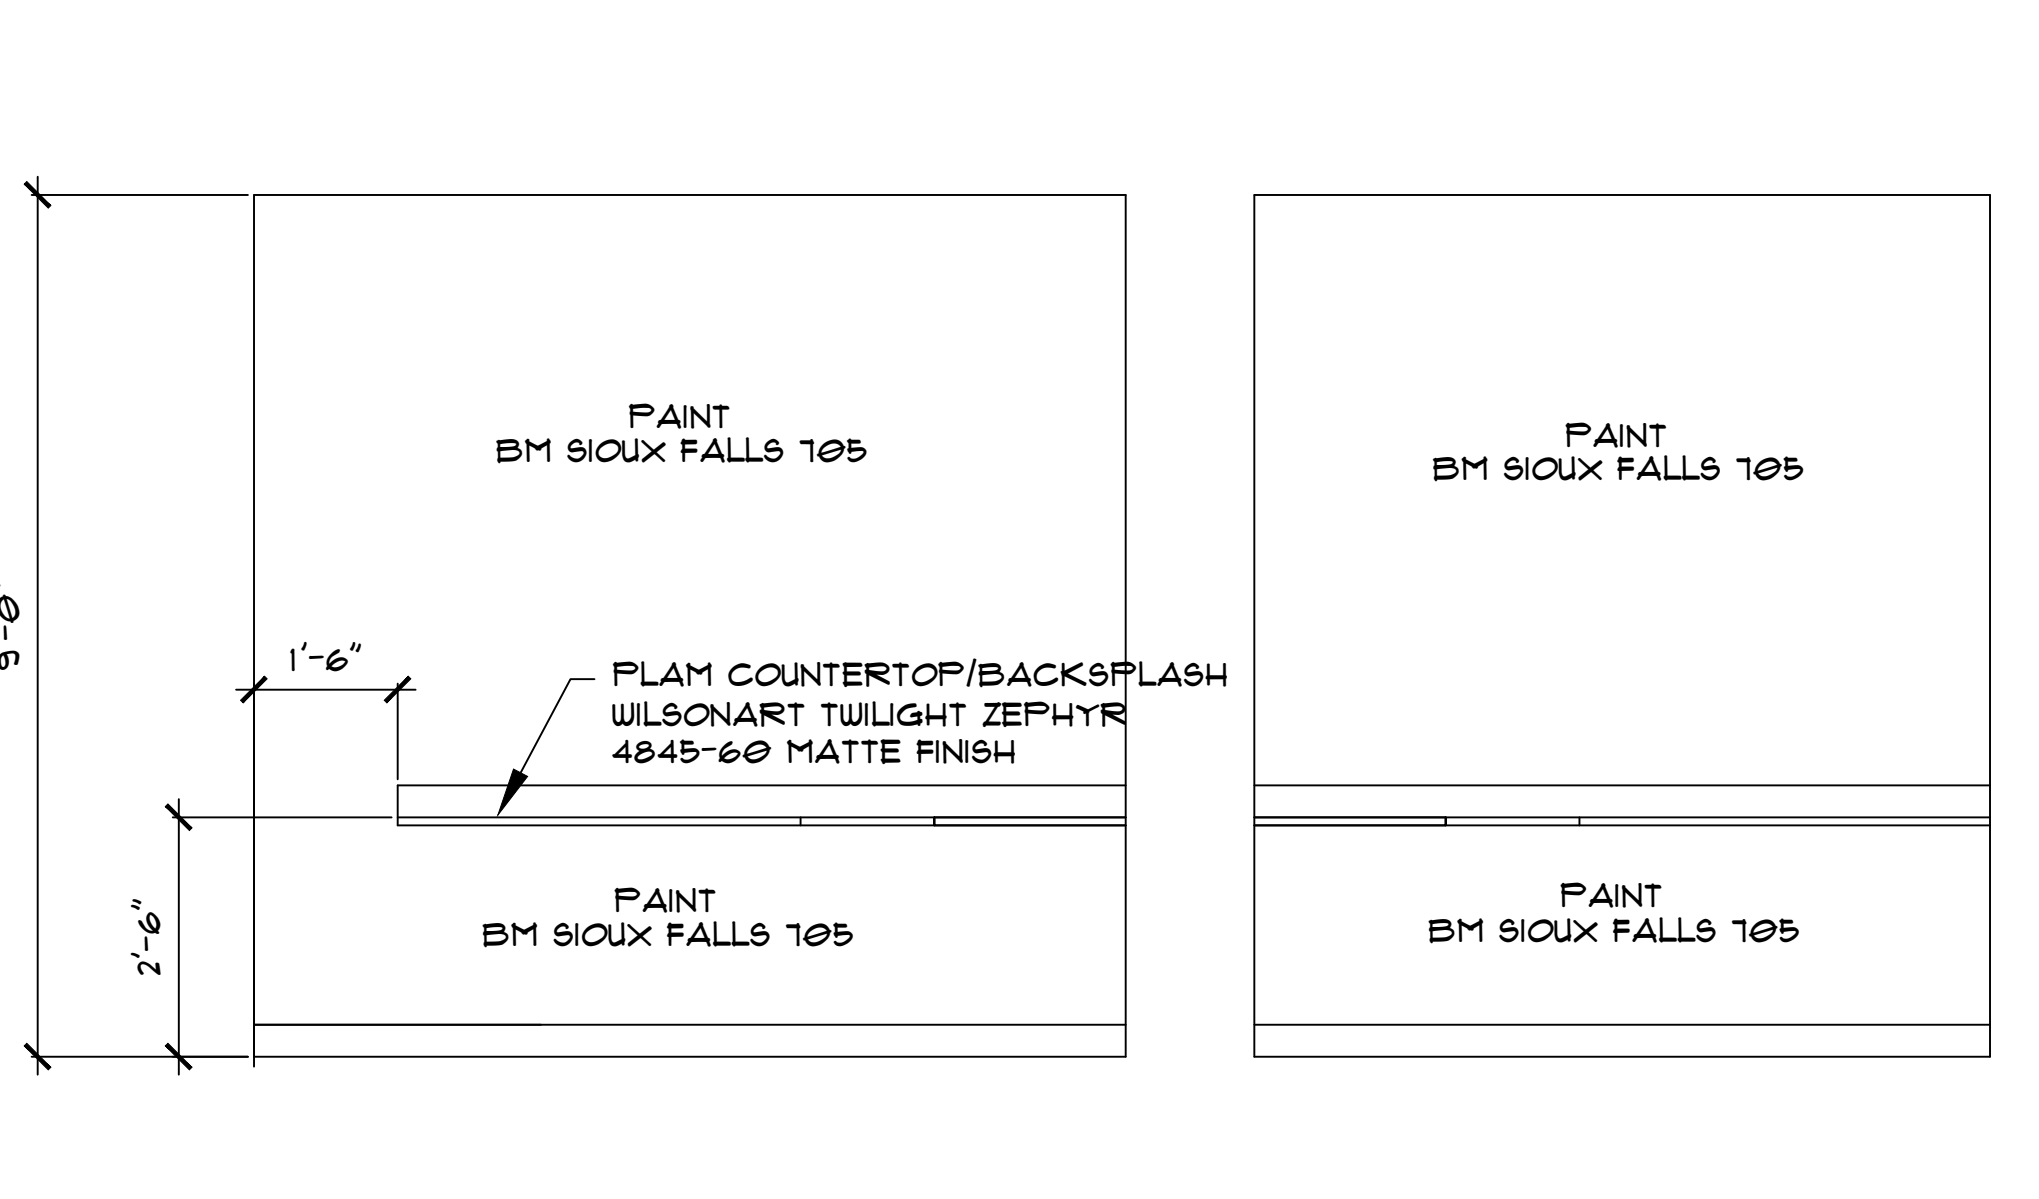

7 CASEWORK ELEVATION - ROOM 128
 A13 SCALE: 1/2"=1'-0"

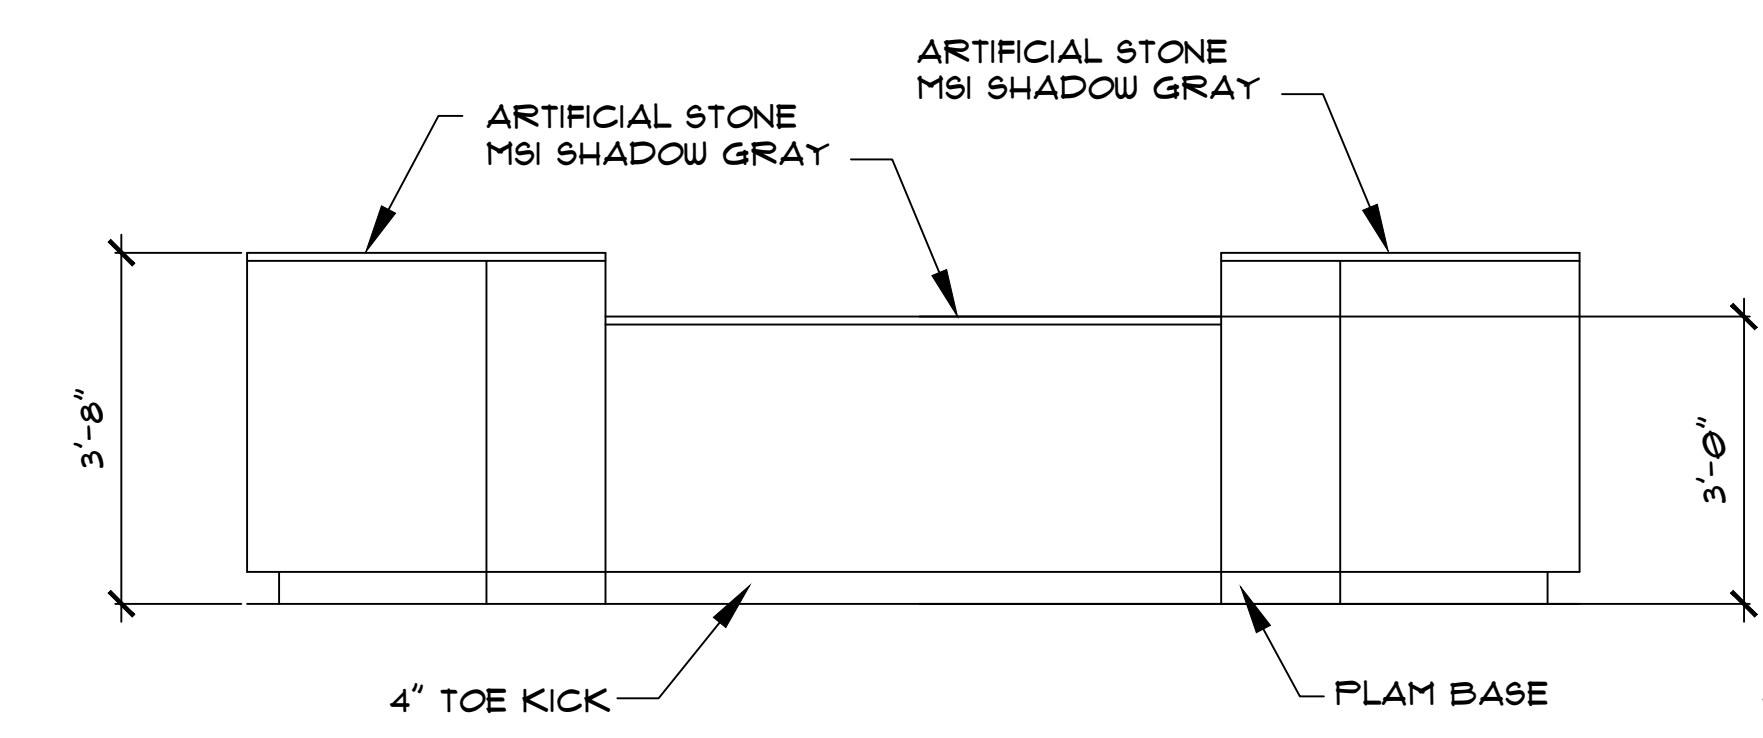

8 RECEPTION DESK
 A13 SCALE: 1/2"=1'-0"

